


EXHIBIT A
 (General Depiction of Potential Project Layout)



UMKC Project # KC653601
 TRAFFIC REVISIONS



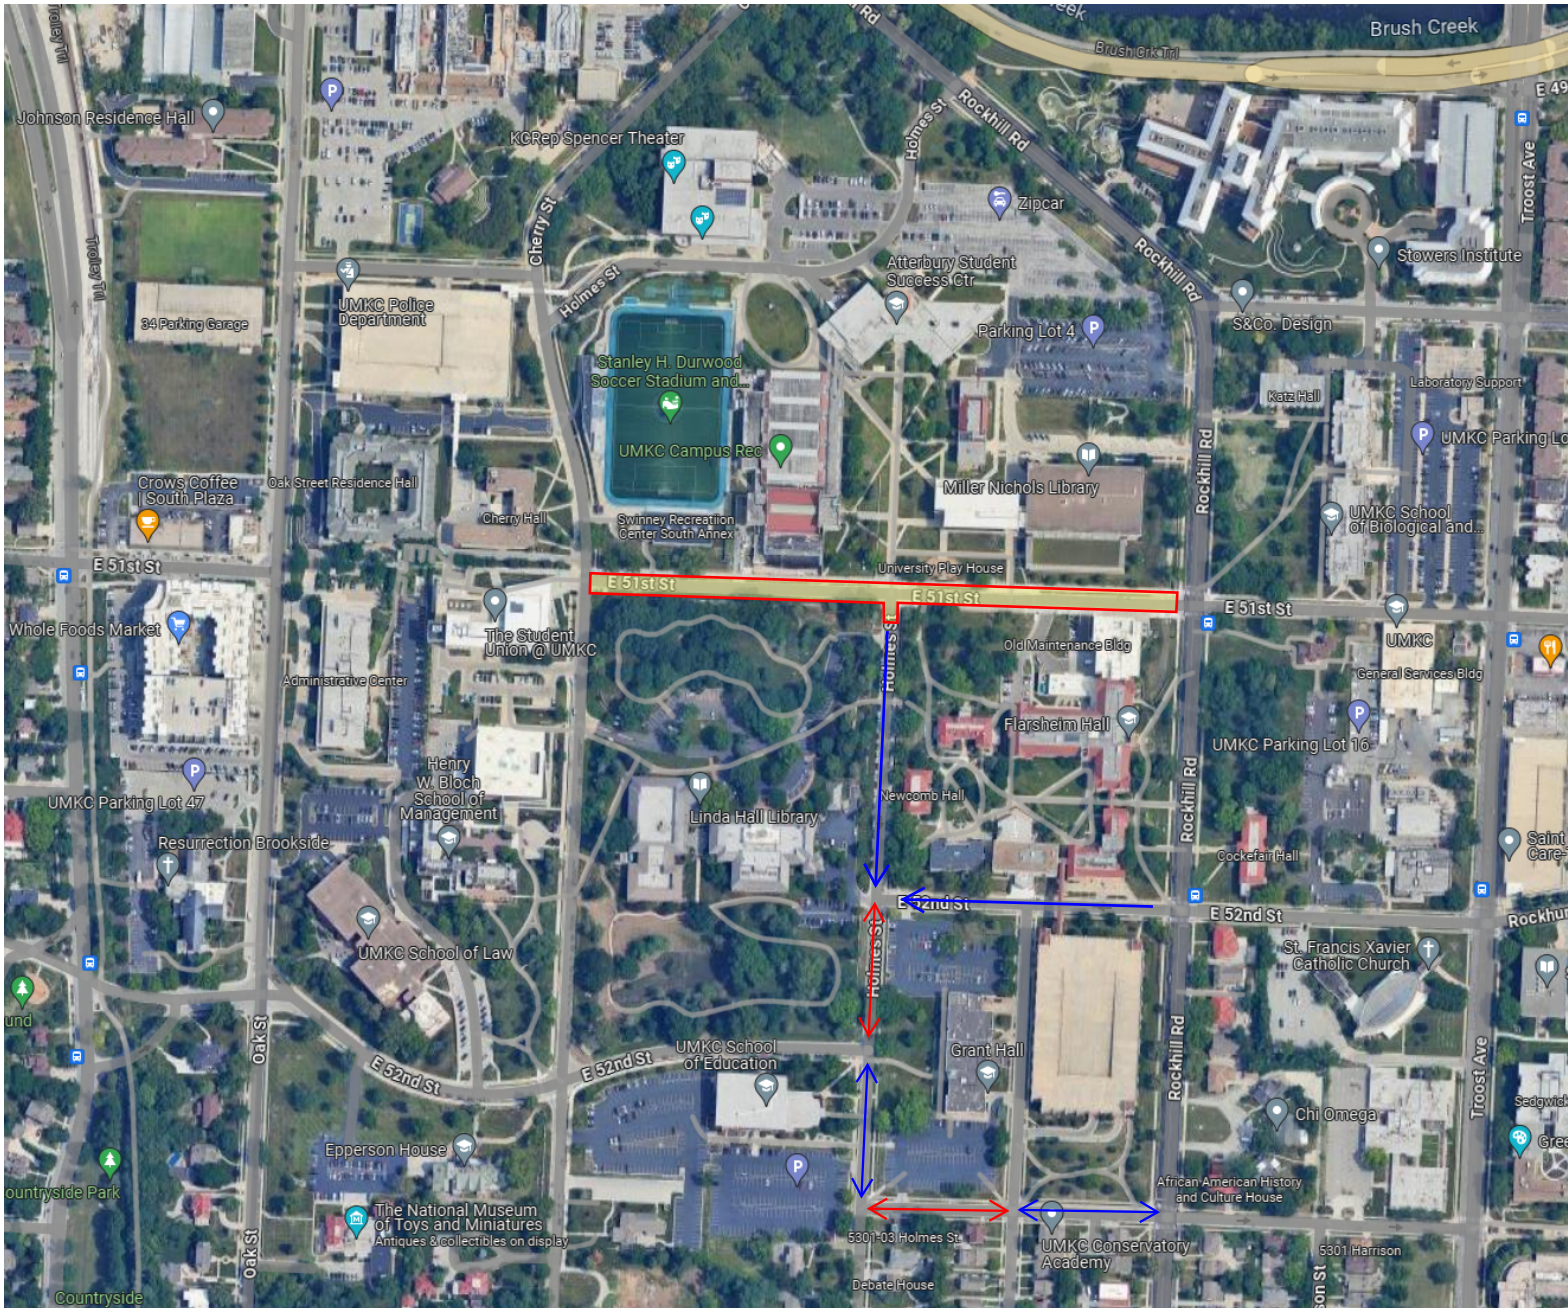


-  CLOSED TO VEHICULAR TRAFFIC
-  CONVERT TO TWO-WAY TRAFFIC
-  NO CHANGE TO EXISTING TRAFFIC PATTERN

EXHIBIT 3 PREPARED IN CONJUNCTION WITH:

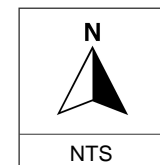


EXHIBIT 3
 19 AUG 2024