
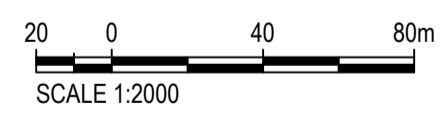


PRELIMINARY
SUBJECT TO CHANGE

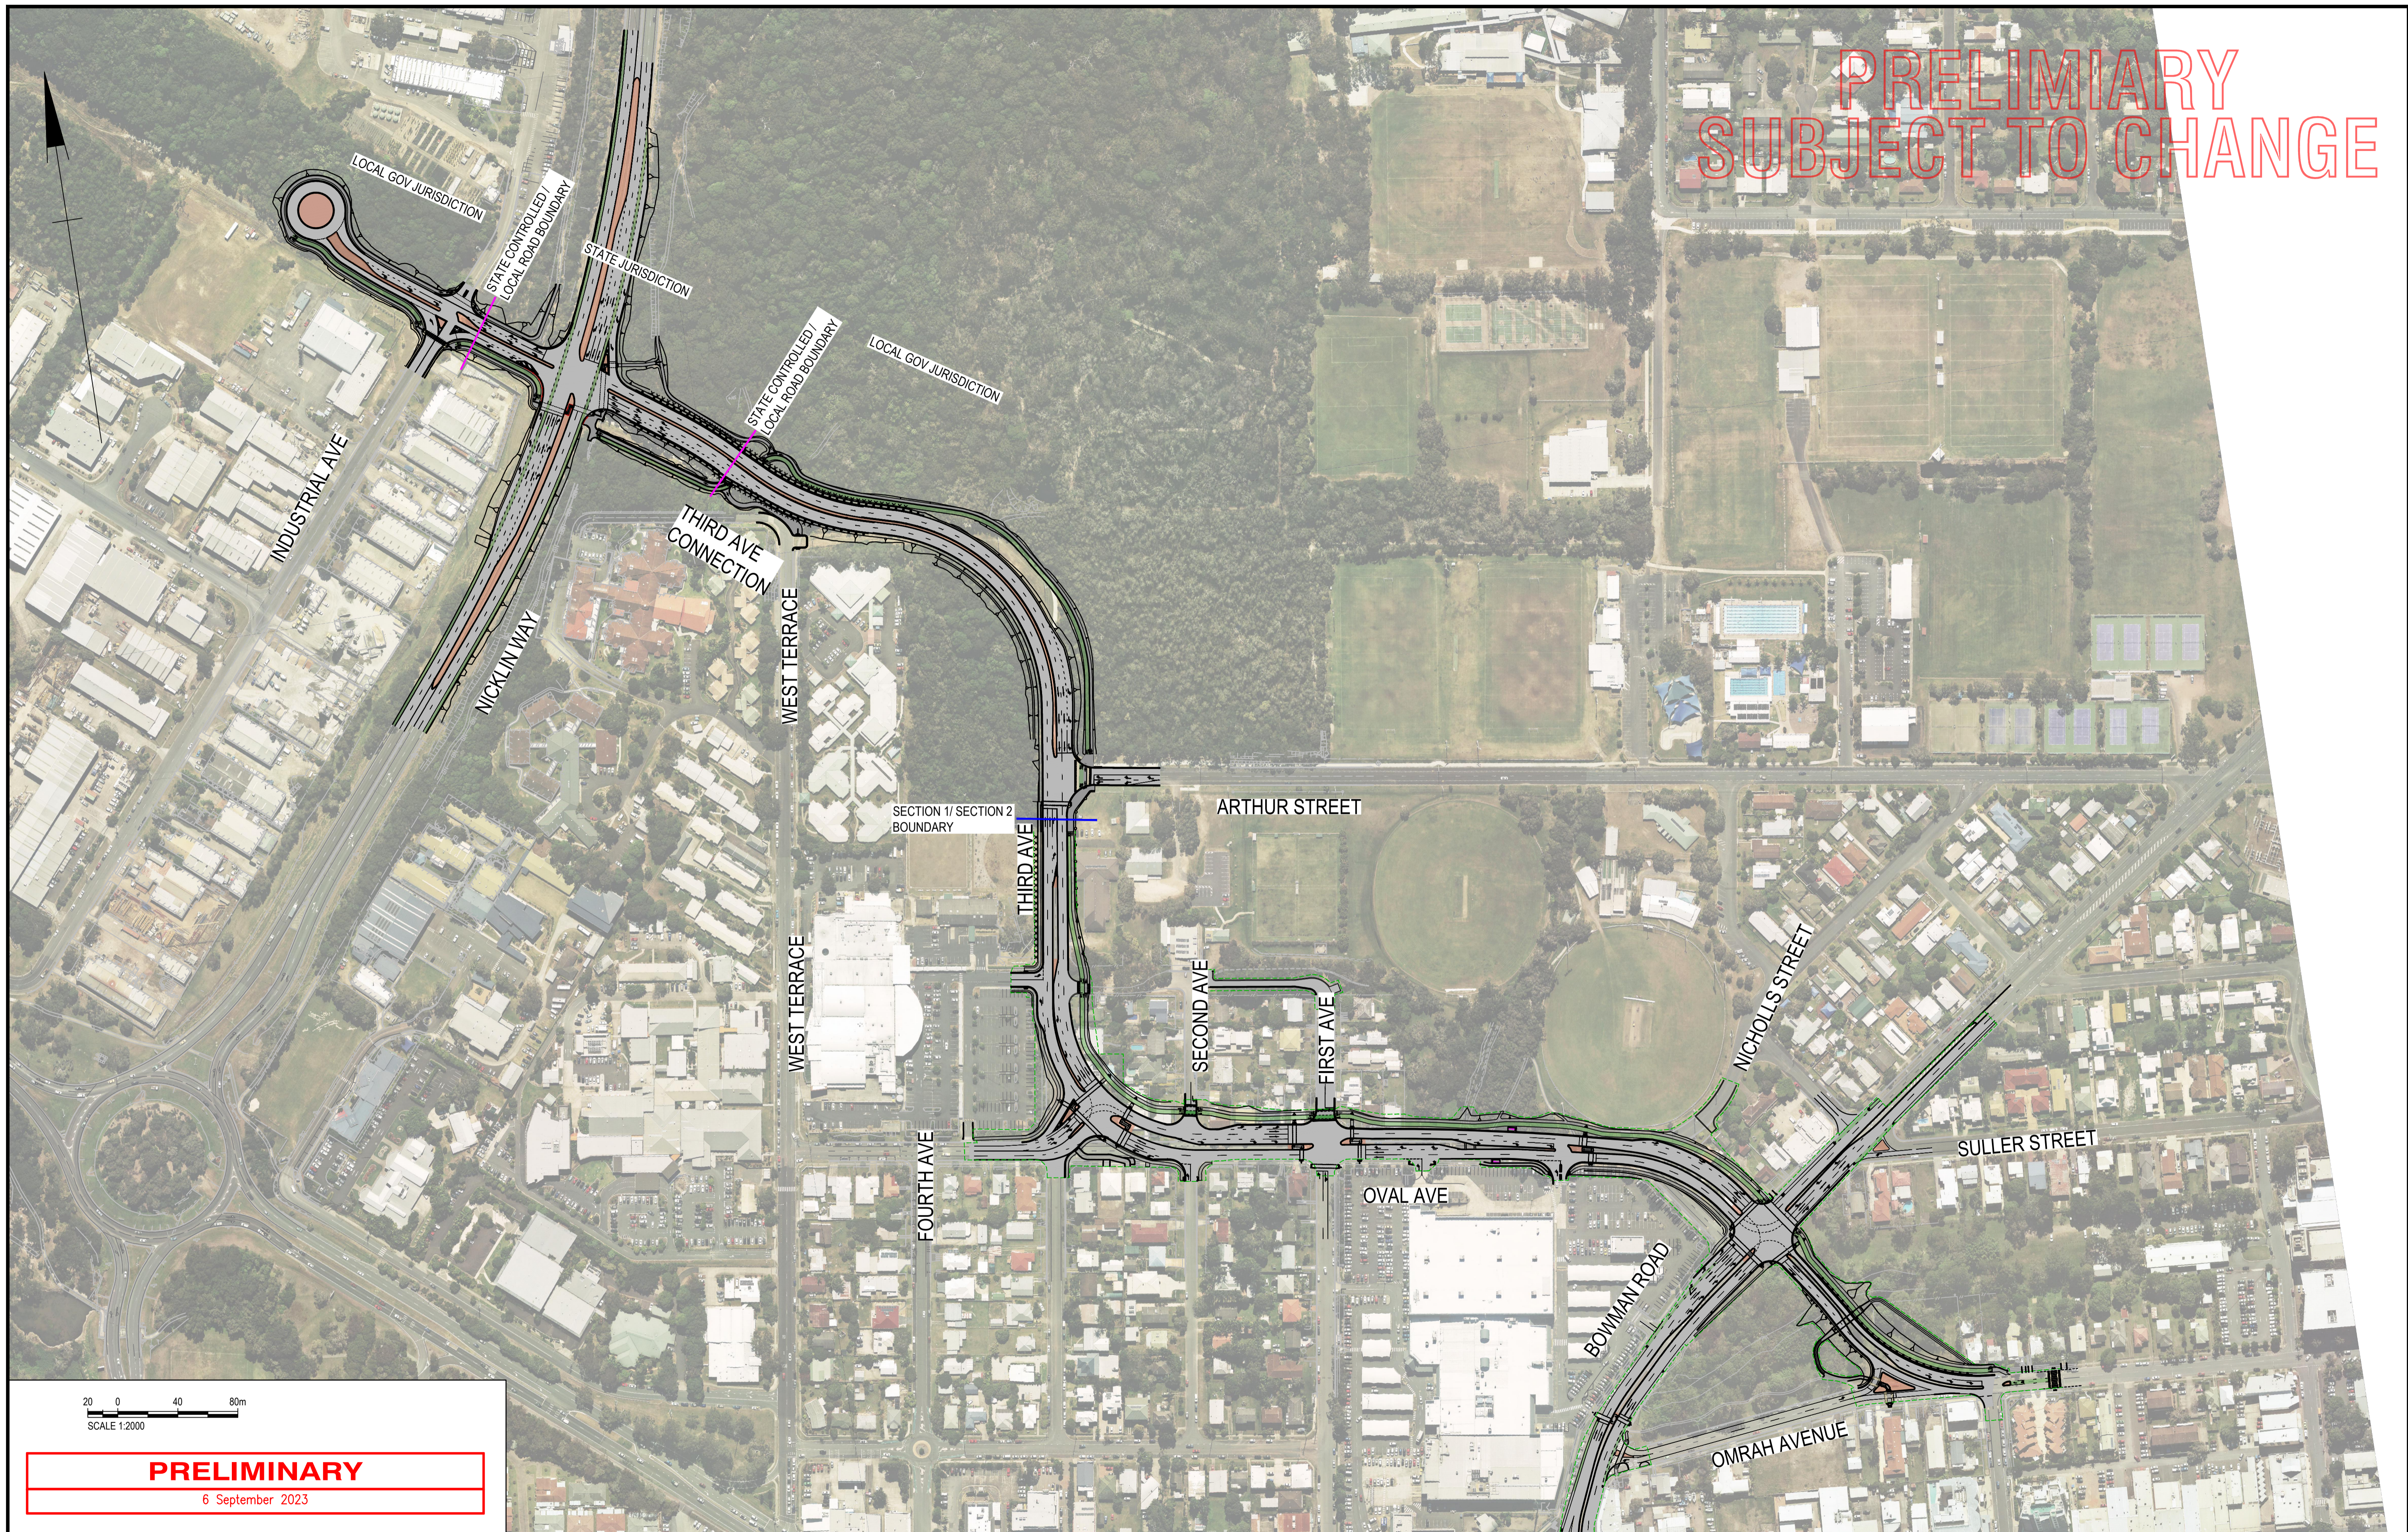

PRELIMINARY

6 September 2023

Rv	DATE	REVISIONS	REC.	APPR.

DRAWN -
CHECKED -
Design and Placemaking Services



THIRD AVENUE, CALOUNDRA
CALOUNDRA TRANSPORT CORRIDOR UPGRADE
OVERALL PROJECT LAYOUT
GENERAL LAYOUT 06/09/2023

Drawing Number
Sheet No. - Revision No.
1